


WILTON, NH

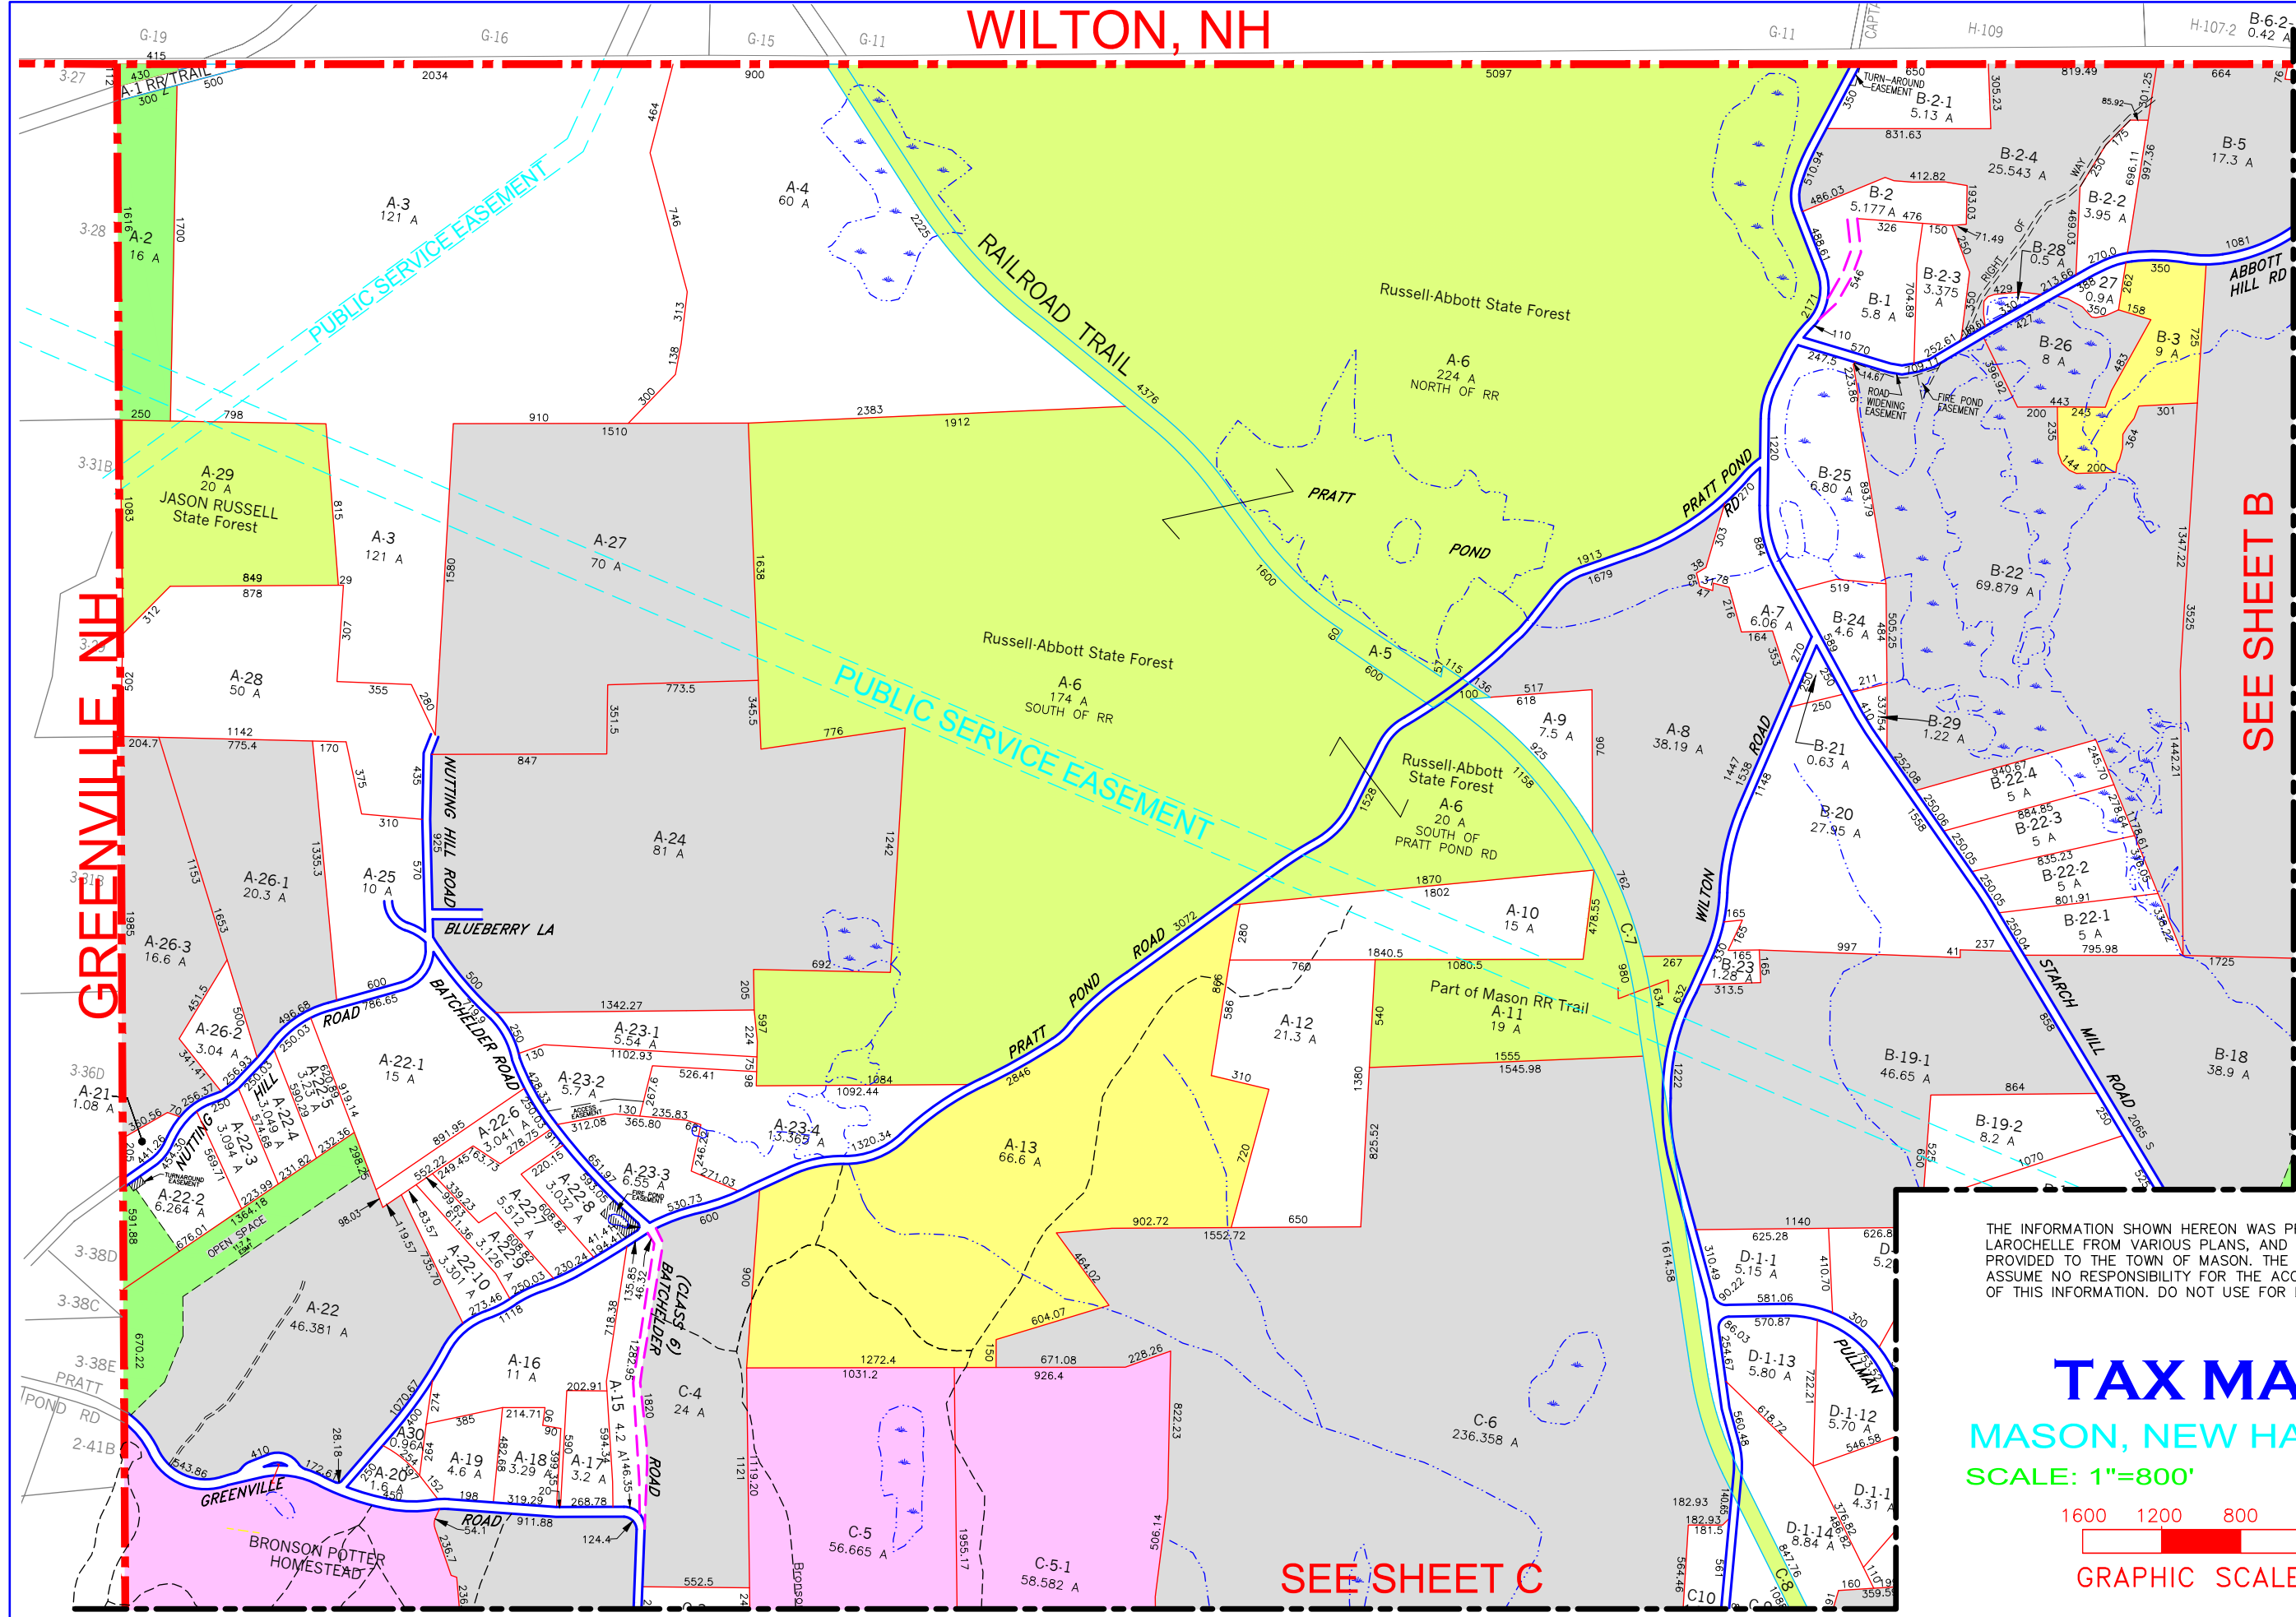

SEE SHEET B


- LEGEND:**
- DENOTES LAND IN CURRENT USE
 - DENOTES PRIVATE CONSERVATION LANDS
 - DENOTES PUBLIC CONSERVATION LANDS
 - DENOTES TOWN LANDS
 - DENOTES BRONSON POTTER LAND GIFT
- SHADED CURRENT USE AREAS DO NOT SHOW EXCLUSIONS. PLEASE CALL THE MASON ASSESSOR FOR MORE SPECIFIC INFORMATION.

THE INFORMATION SHOWN HEREON WAS PREPARED BY BOB LAROCHELLE FROM VARIOUS PLANS, AND AERIAL PHOTOGRAPHS PROVIDED TO THE TOWN OF MASON. THE TOWN AND PREPARER ASSUME NO RESPONSIBILITY FOR THE ACCURACY OR COMPLETENESS OF THIS INFORMATION. DO NOT USE FOR DEED DESCRIPTIONS.

TAX MAP A

MASON, NEW HAMPSHIRE

SCALE: 1"=800' APRIL 2013

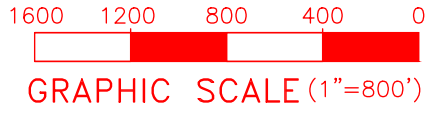

SEE SHEET C