

TOWN OF MASON TAX MAP INDEX


MASON, NEW HAMPSHIRE

SCALE: 1"=3150'± SEPT. 2014



GRAPHIC SCALE (1"=3150')

THE INFORMATION SHOWN HEREON WAS PREPARED BY BOB LAROCHELLE FROM VARIOUS PLANS, AND AERIAL PHOTOGRAPHS PROVIDED TO THE TOWN OF MASON. THE TOWN AND PREPARER ASSUME NO RESPONSIBILITY FOR THE ACCURACY OR COMPLETENESS OF THIS INFORMATION. DO NOT USE FOR DEED DESCRIPTIONS.

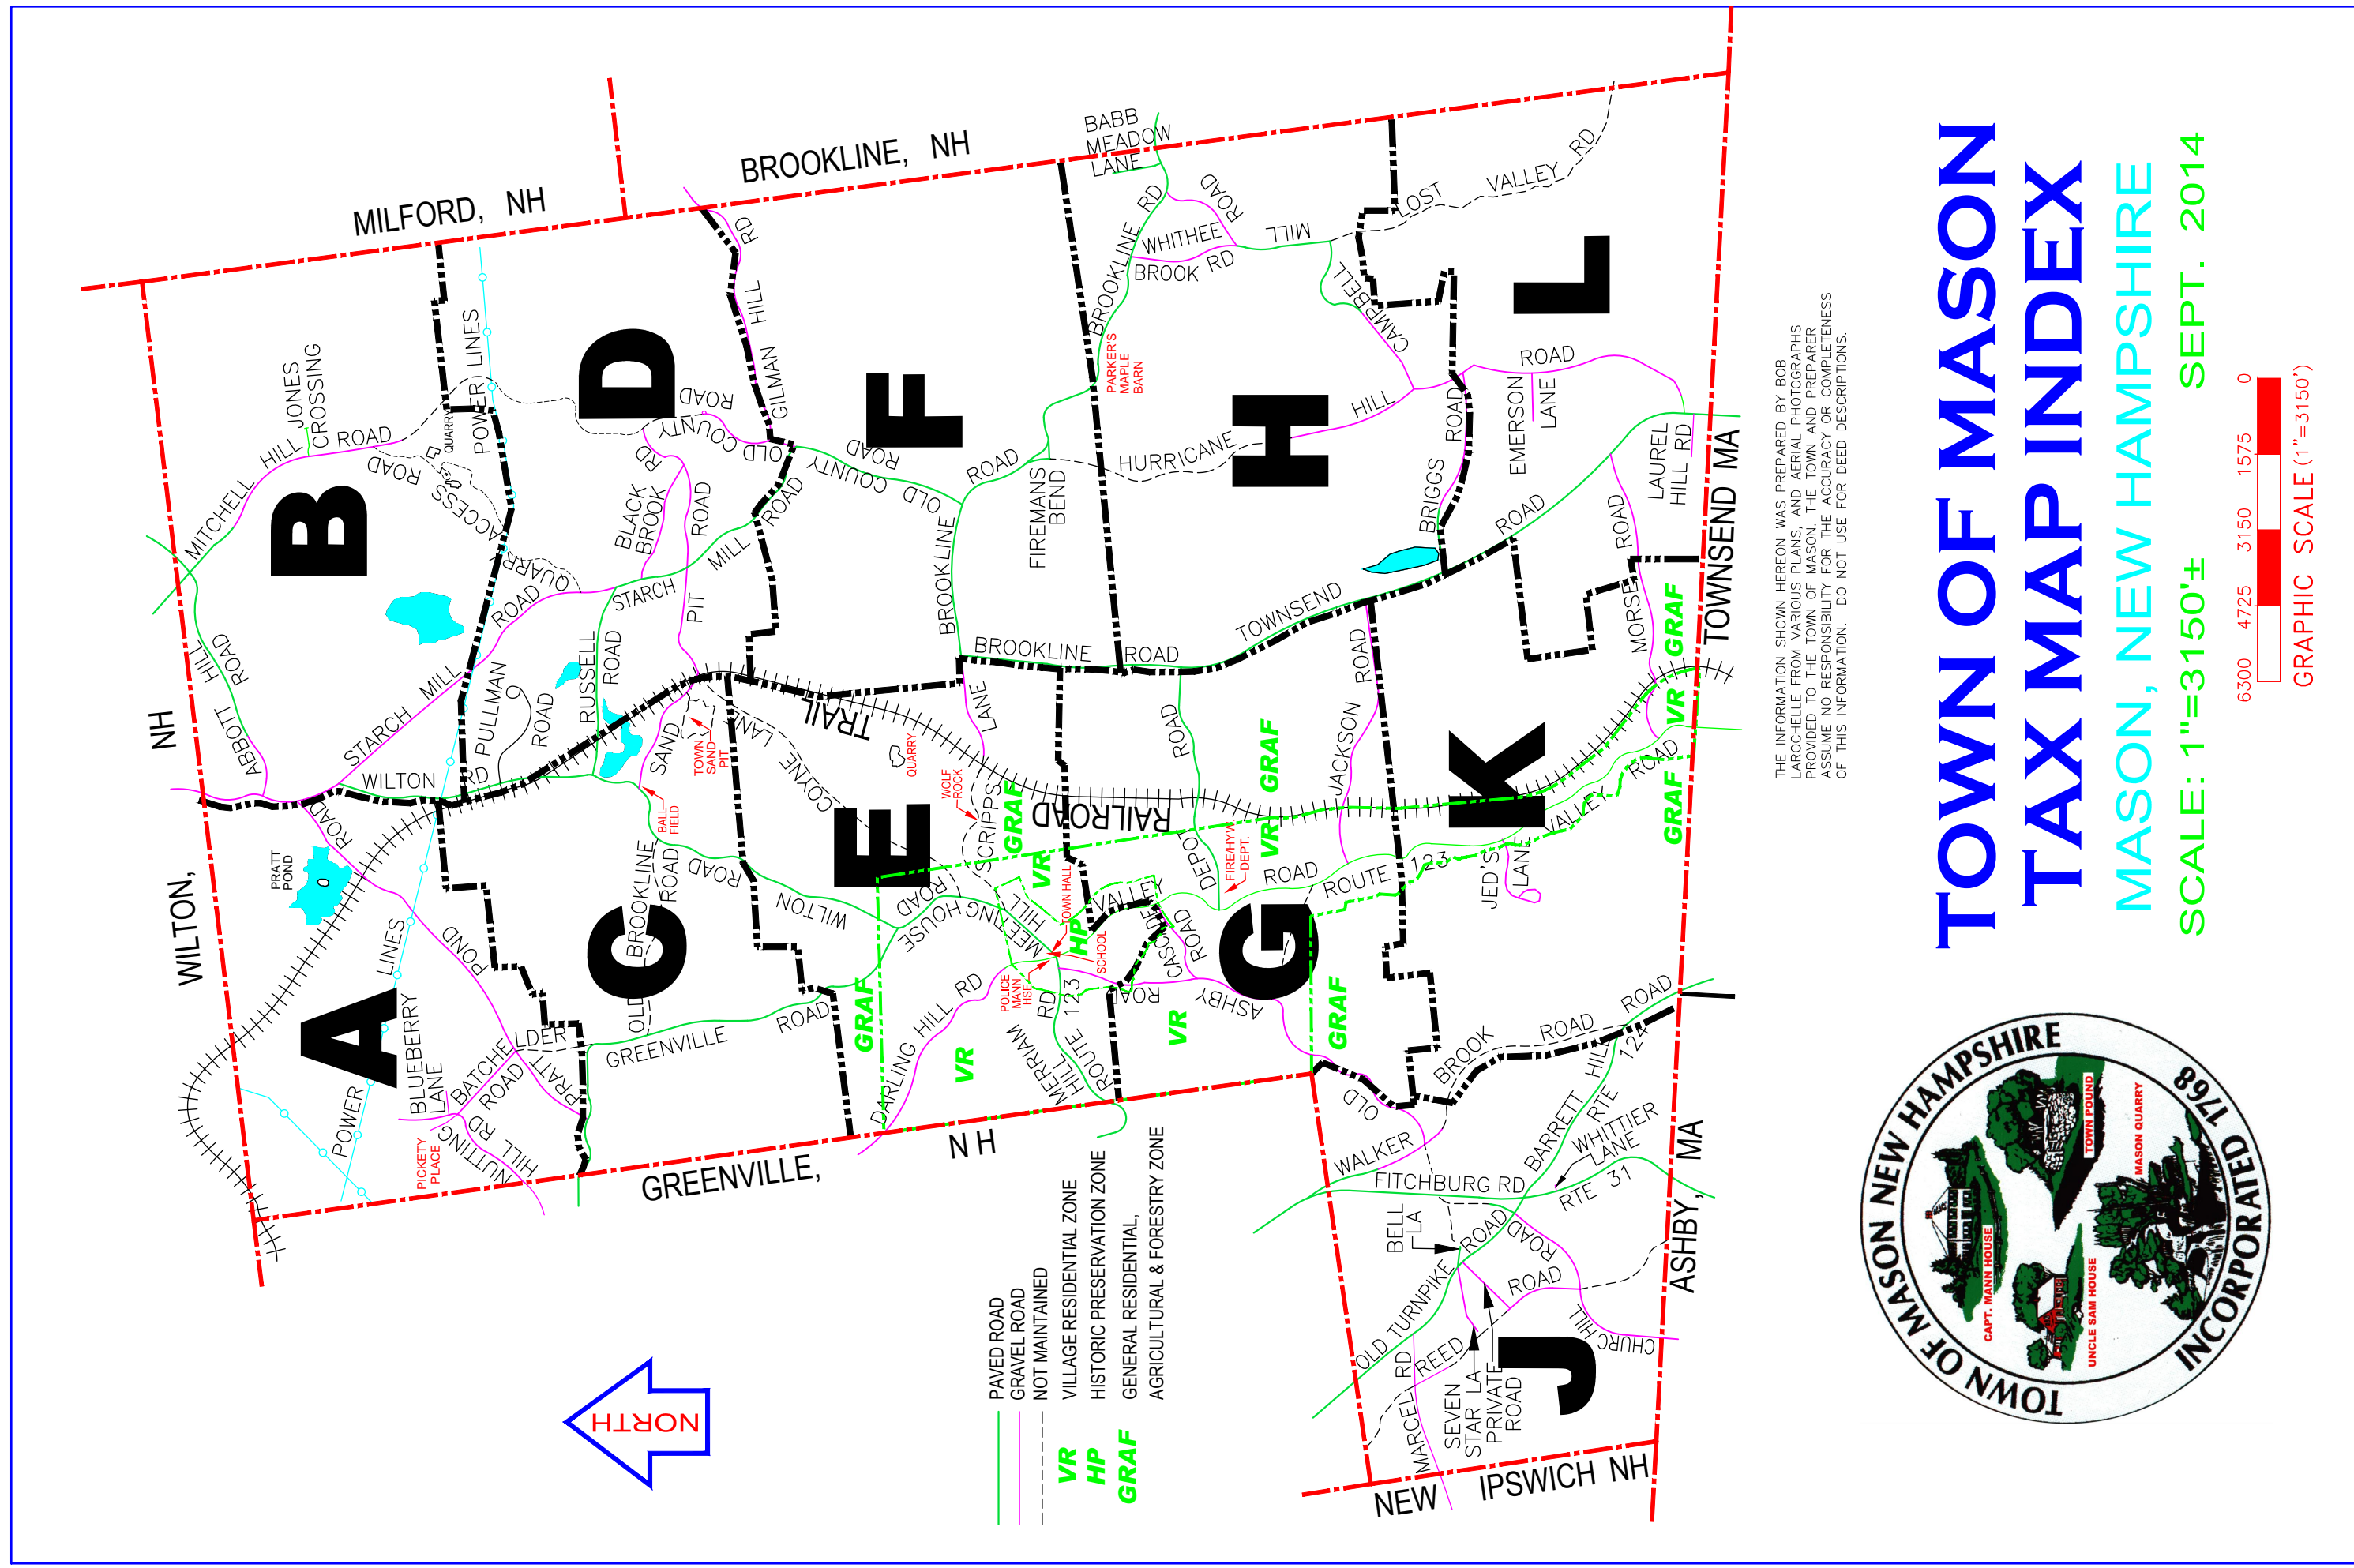

- PAVED ROAD
- GRAVEL ROAD
- NOT MAINTAINED
- VR VILLAGE RESIDENTIAL ZONE
- HP HISTORIC PRESERVATION ZONE
- GRAF GENERAL RESIDENTIAL, AGRICULTURAL & FORESTRY ZONE

